

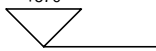


FAITE
+570

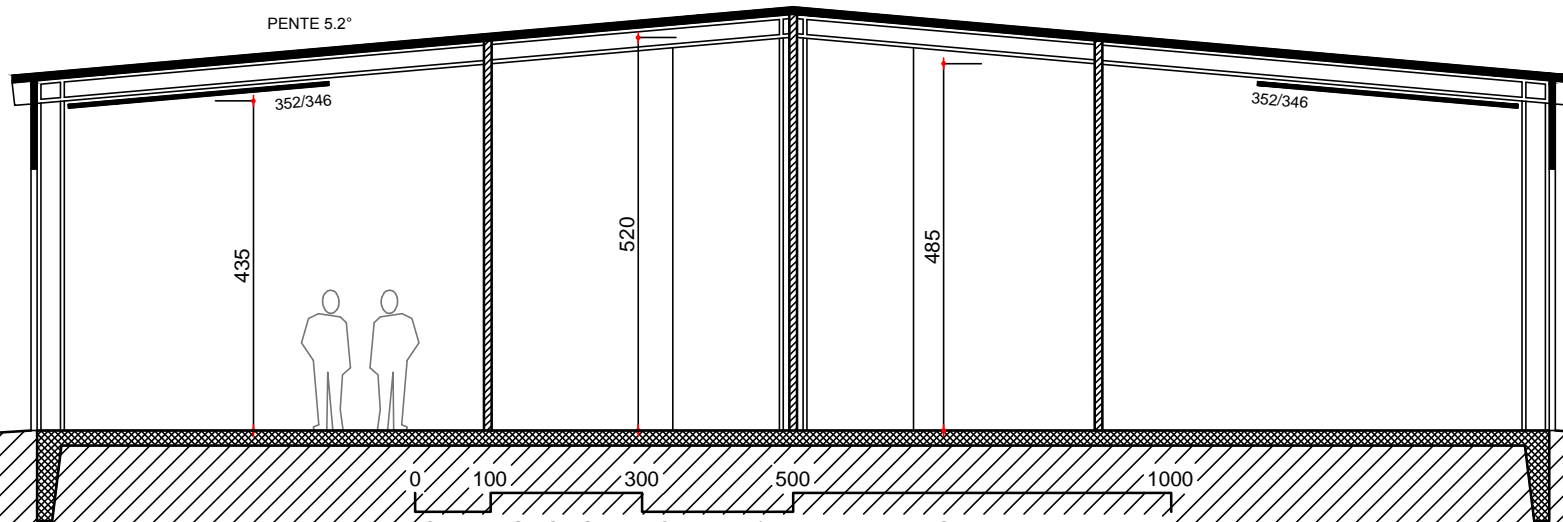

PENTE 5.2°

CORNICHE
+480

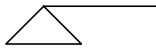

REZ-DE-CHAUSSEE
±000 383.48

